


ICES, CHAPTER 3,

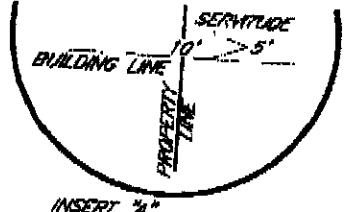

INSERT 21"

INS PORT HUDSON ROAD LA 3004


IFICATION:
 (S AND TREATMENT PLANTS)
 FEES ARE
 BEAVER
 ON
 TE INTO A
 BE TREATED
 THE EVENT
 DNNECT,
 LIC WORKS
 YSTEM IN THE
 QUIRED IN
 ORDINANCE
 994 BY THE

7/10/02
 Date

PLANT OPERATOR:
 PERMIT LAGS41098)
 A RESIDENT
 TIVE OF BEAVER

2 DISCONNECT
 E PLAINS FIRST
 ANGE OF THE
 ENT PLANT, THE
 ONVEYANCE
 RISH OF EAST
 No. 11399
 WATER TREATMENT
 OF ZACHARY)
 R (WASTEWATER

TRACT B (B.R.E.C.)

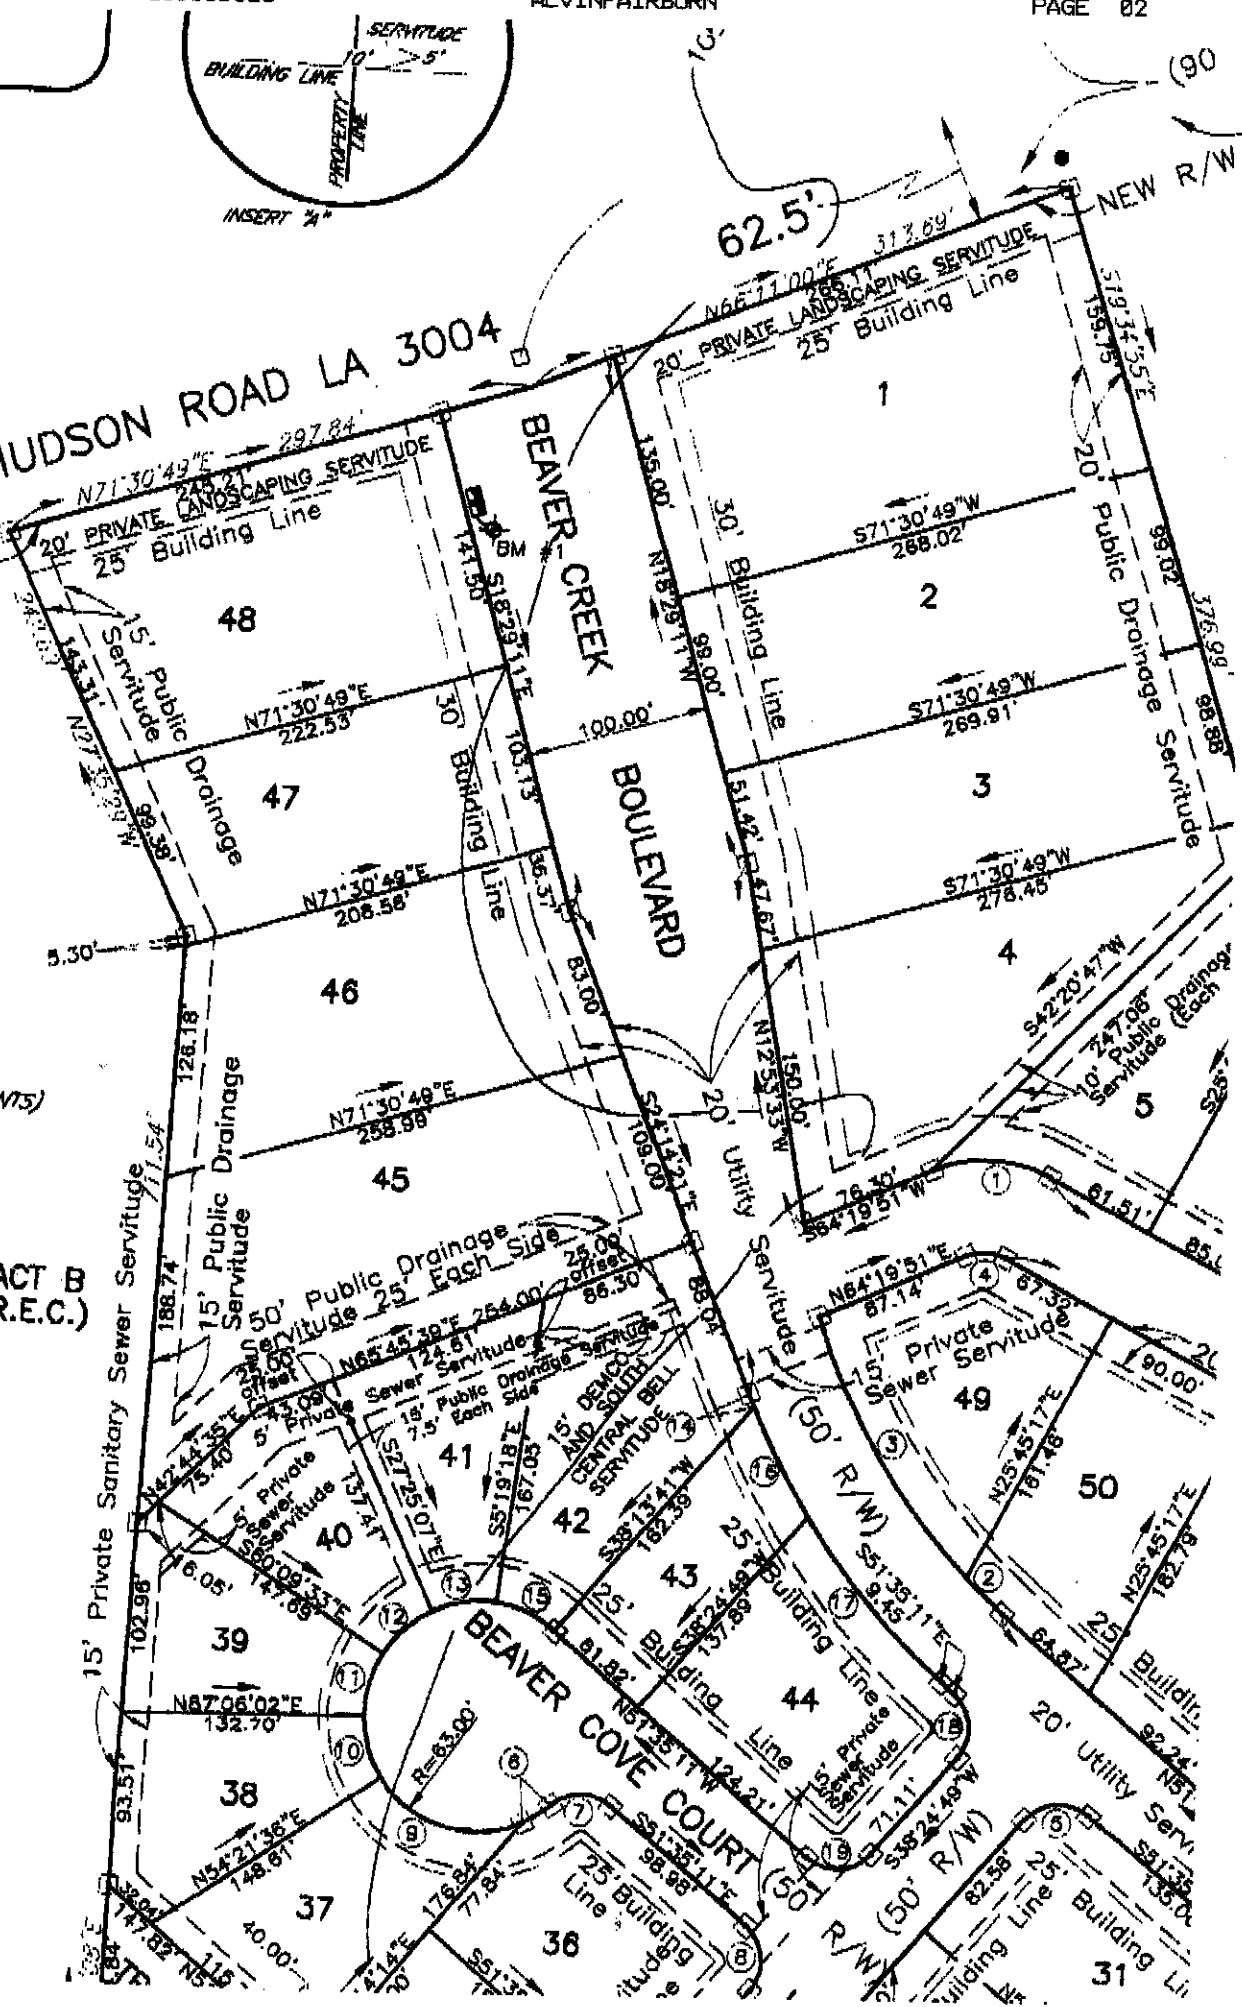

BEAVER COVE COURT

BEAVER CREEK

BOULEVARD